



GROUND FLOOR PLAN

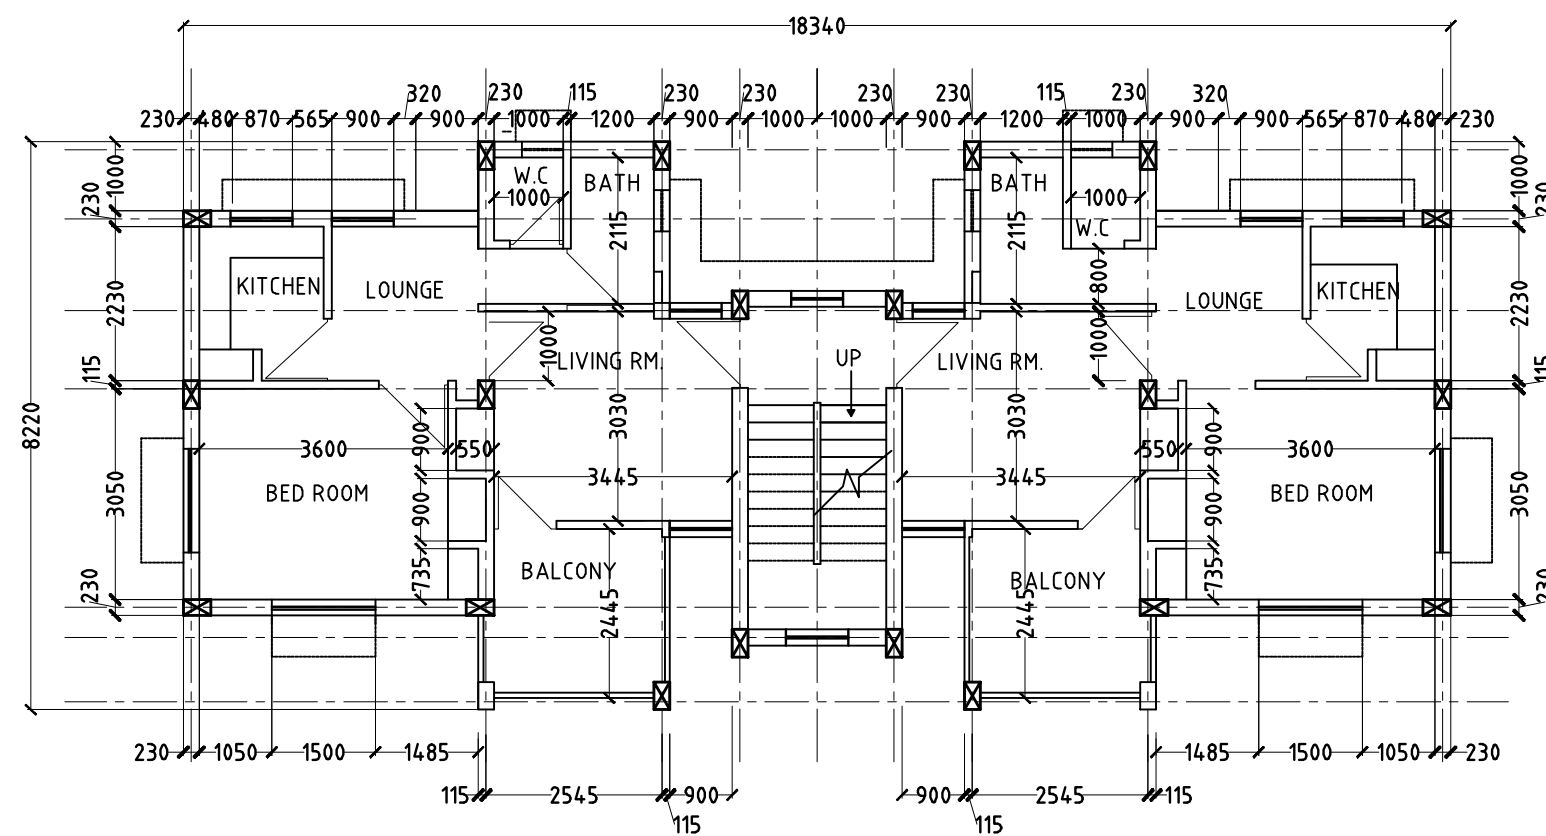


TYPICAL FLOOR PLAN



FRONT ELEVATION

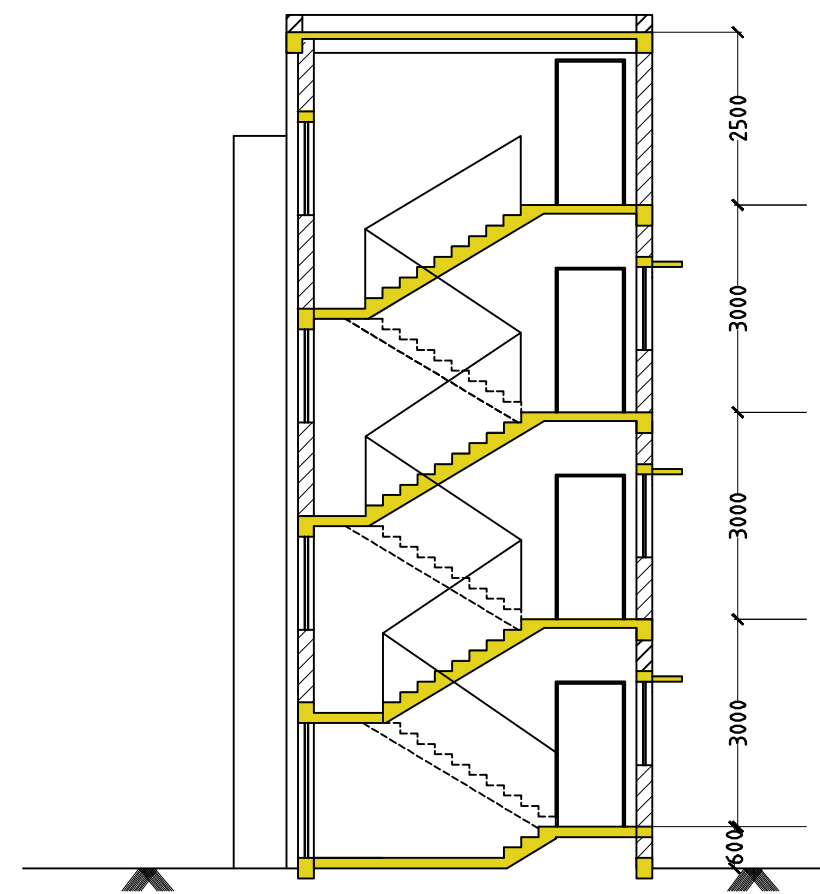

SECTION 1-1

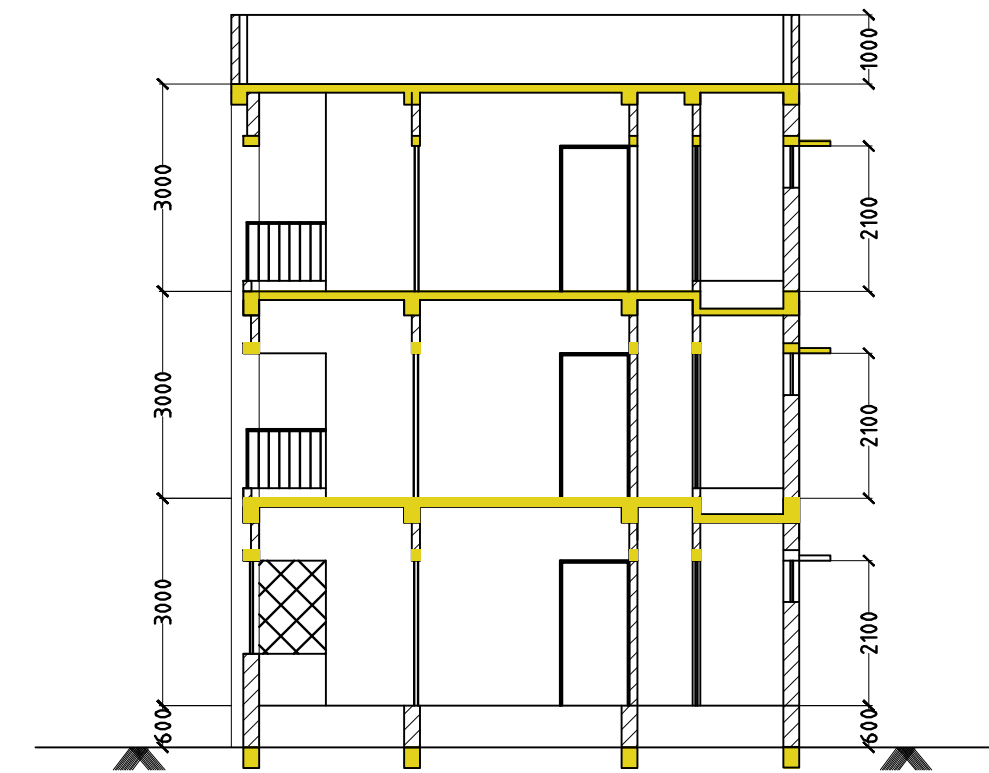

SECTION 2-2

NOTES -

- [GENERAL]
- (1) ALL DIMENSIONS ARE IN M.M. UNLESS OTHERWISE MENTIONED.
- (2) ONLY FIGURED DIMENSIONS ARE TO BE FOLLOWED.
- (3) ANY DISCREPANCY IN THE DRGS. SHALL BE BROUGHT TO THE NOTICE OF THE ARCHITECT/CONSULTANT AND CLARIFICATION OBTAINED IN WRITING PRIOR TO EXECUTION OF WORK.
- (4) FOR OTHER NOTES, REFER FOUNDATION DRAWING

Rev. No.	Item	Revisions	Made By	Date	Checked By	Approved By
2.						
1.						
Reference	Drg. No.	Subject				
1.	ARCHITECTURAL DETAILS sent by BCCL				
2.						

Customer		BHARAT COKING COAL LIMITED			
Job Title		PROPOSED MQ BUILDING OF G+2 CONFIGURATION		Job No.	
Subject		Activity	Name	Designation	Signature
PLANS, ELEVATION AND SECTIONS		Design	SN DAS	CM(A)	21.11.13
		Drawn	B.N. GHOSH	CD(C)	21.11.13
		Associate	S KUNDU	CM(C)	21.11.13
		Approved	PC Roy	GM(CI)/HOD	21.11.13
Reference		Scale		Sheet	
		NTS		1 of 1	
Drg. No.		HQ	CI	IV	205799
		Rev. No.		0	

